
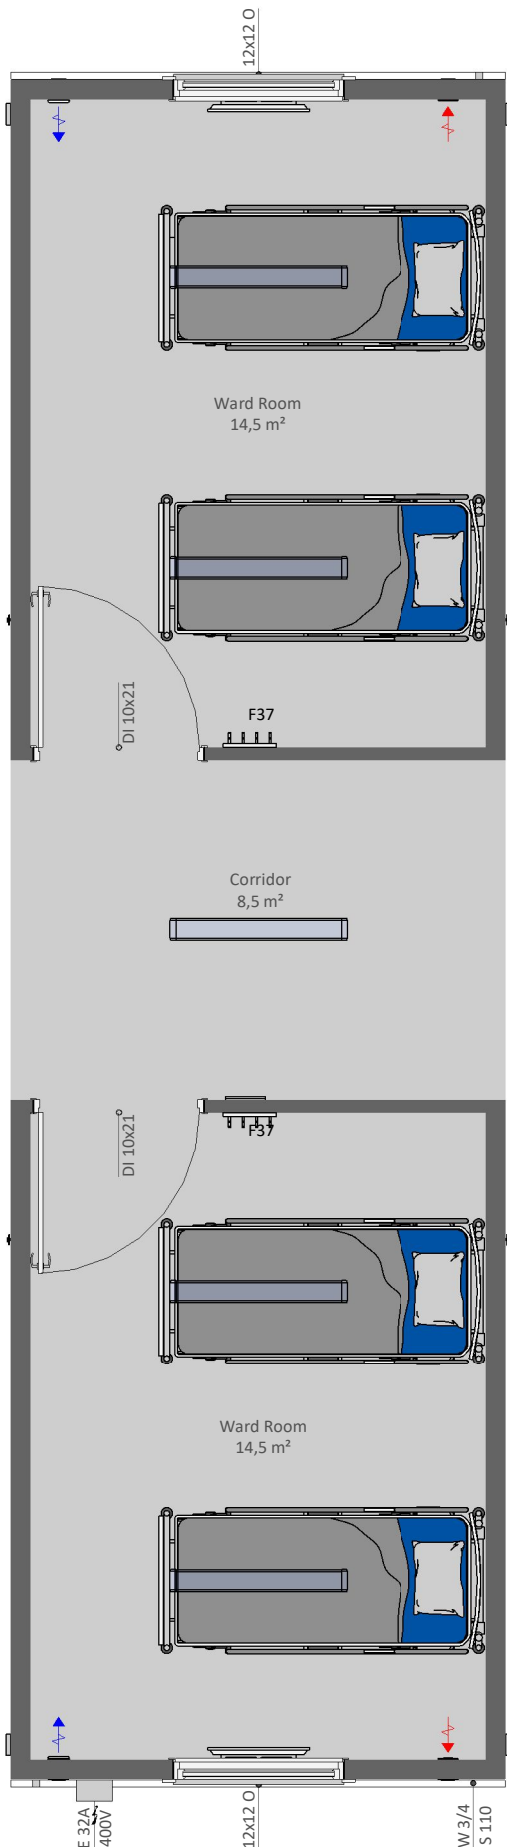


# HCHW24

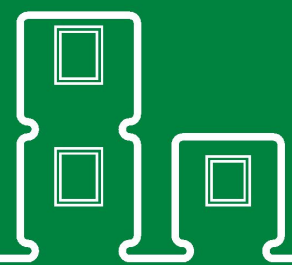

**HCHW24** is a functional temporary hospital module with central corridor and two ward rooms for two patients

## **PRODUCT SPECIFICATION:**

Building area	41,8 m <sup>2</sup>
Total area, of which	37,5 m <sup>2</sup>
- Ward Room	14,5 m <sup>2</sup>
- Corridor	8,5 m <sup>2</sup>
- Ward Room	14,5 m <sup>2</sup>
Transportation measures	3490 x 12200 x 3000 mm
Inside Measures	3210 x 11710 x 2400 mm
Weight	ca' 8100 kg
Roof angle	1:100

## **INCLUDING:**

C01 - Galvanized steel profile frame, liftable with forklift and crane  
F37 - Clothes hanger hooks 4 pc on wall

## **AVAILABLE AS ADD ON PRODUCTS:**

F20 - Chair visitor  
S05 - Window grid 1200x1200 mm  
S18 - Venetian blind 1200x1200 mm  
H50 - Heat Pump/Air Conditioning (Air-Air)  
V35 - Wall fan OUT-100/IN-100 with heat recovery  
E10 - Electrical connection cable 32A when campus building  
Antibacterial finishing materials  
Antibacterial ventilation system  
Pipeline for medical gas

Producer: