



EV2RE Set

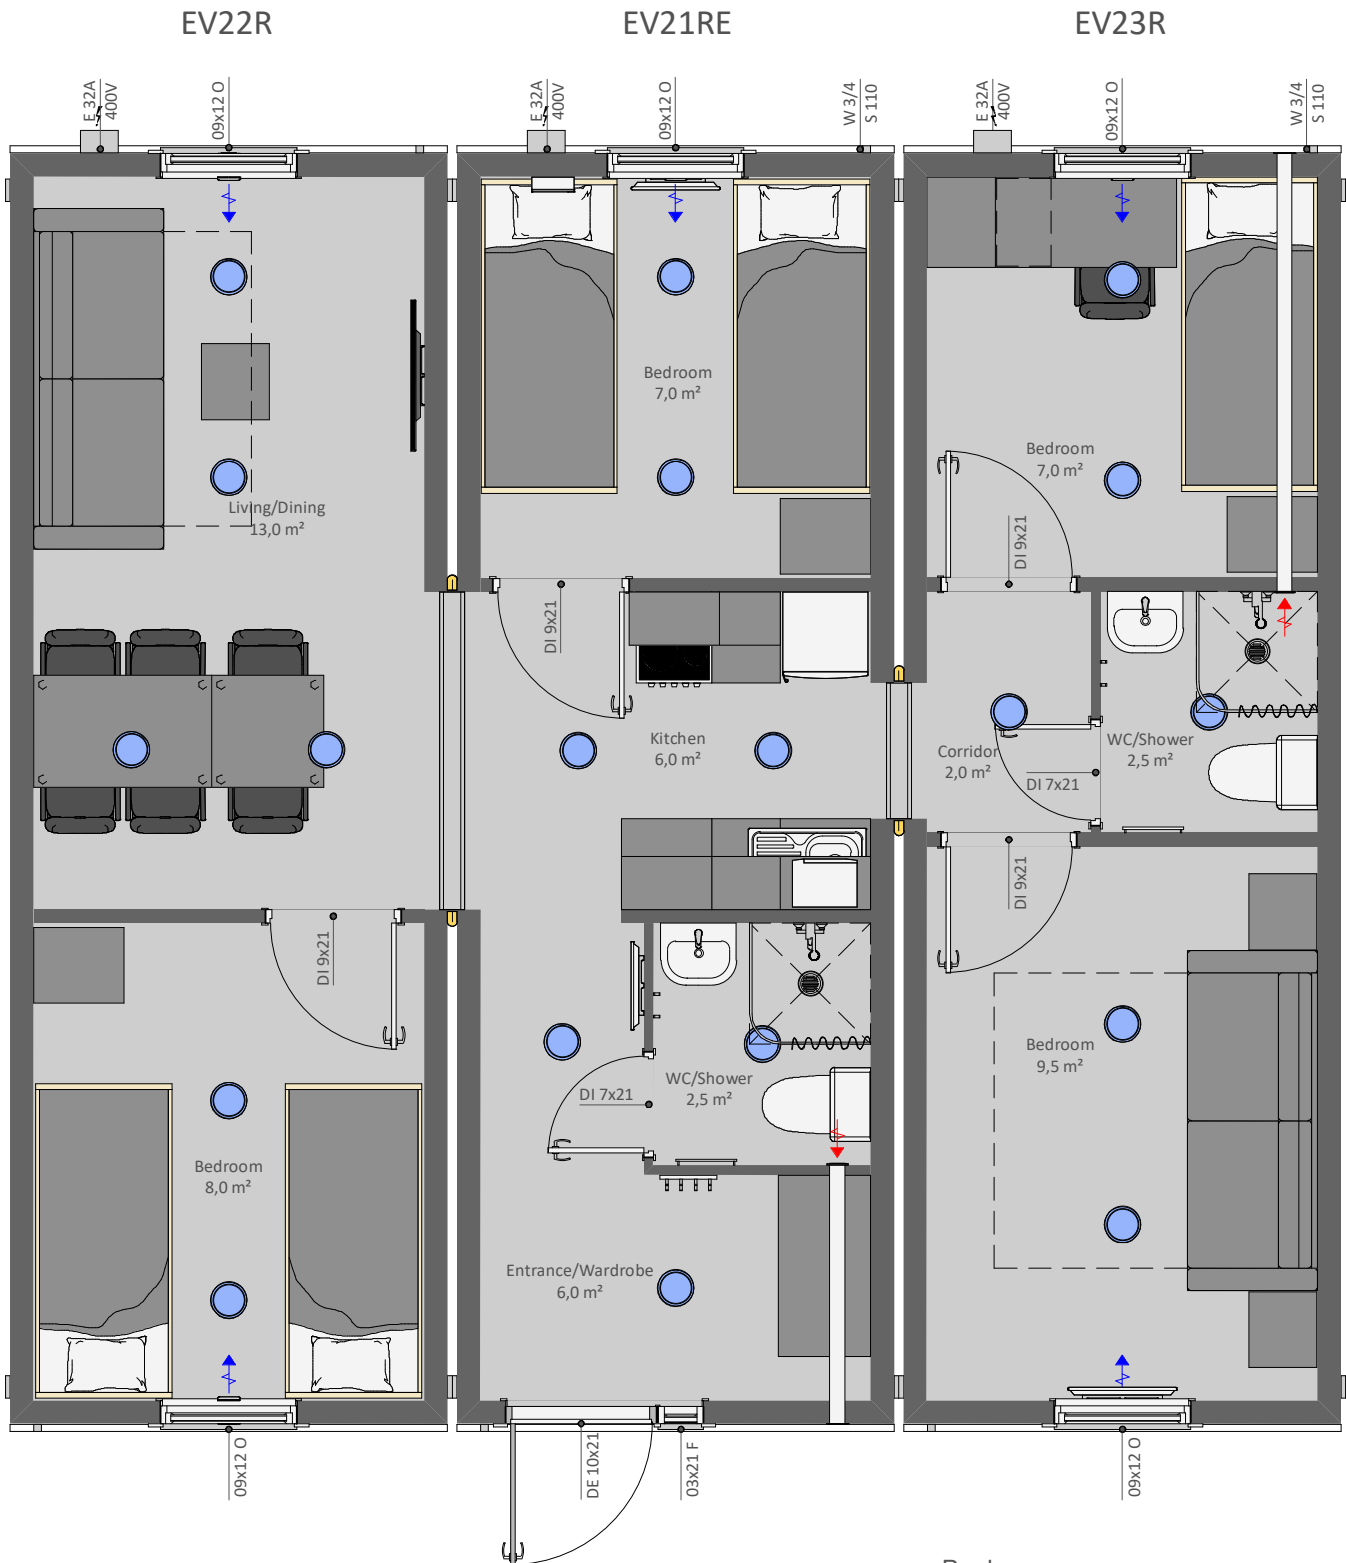

Producer:

EV2RE is a set of EVAC modules that form one 63,5m² apartment which has four bedrooms, living/dining room, kitchen, two WC/Shower rooms and entrance/wardorbe room. The apartment can be built into a campus building together with our other EVAC and site hut modules

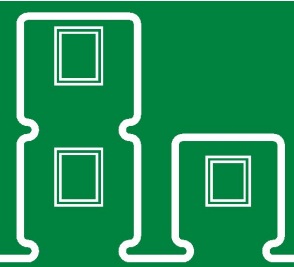

GREENTEC HOUSES OÜ
<https://greentec.ee>