



# EV3HC Set

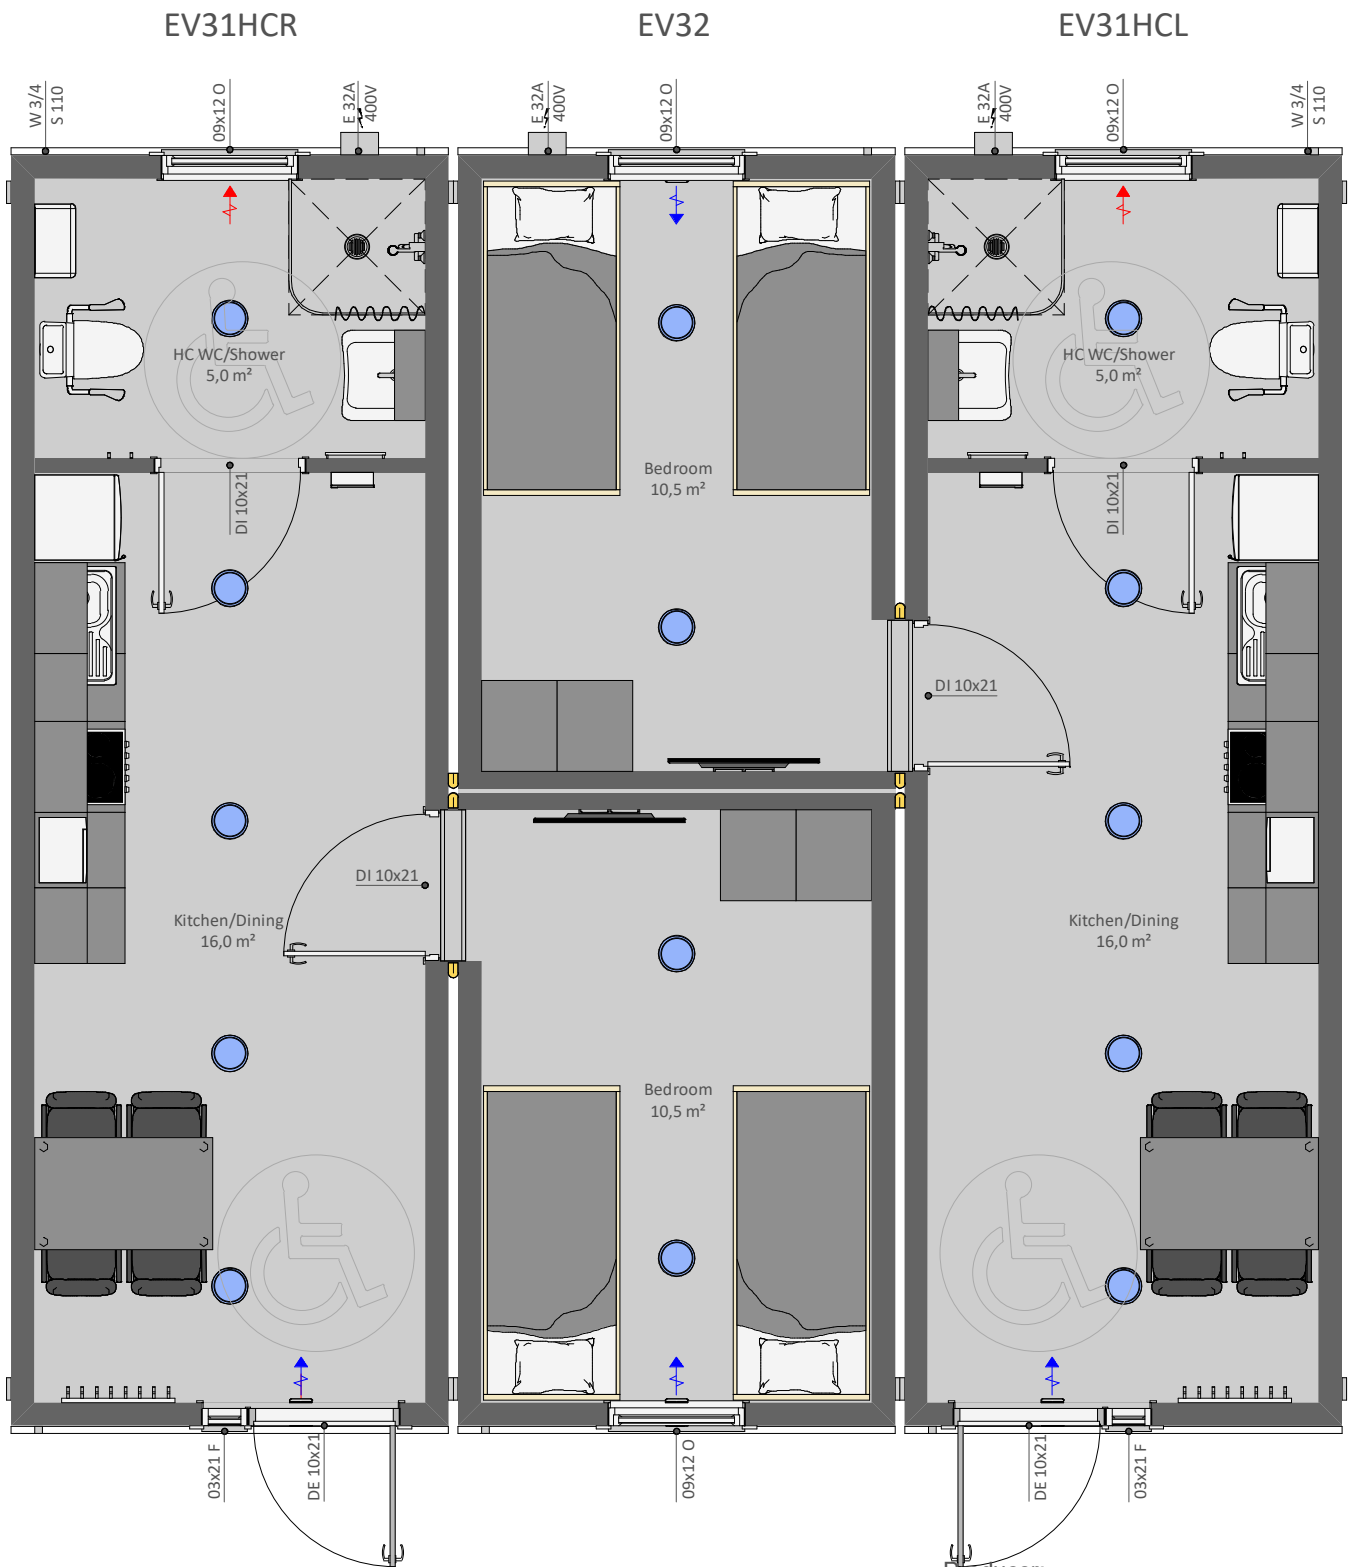

EV3HC is a set of EVAC modules that form two 31,5m<sup>2</sup> apartments which each has bedroom, kitchen/dining room and WC/Shower room. The apartment can be built into a campus building together with our other EVAC and site hut modules

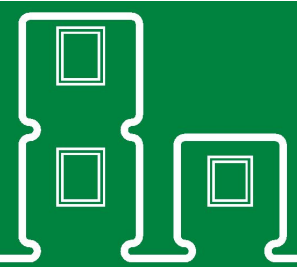

GREENTEC HOUSES OÜ  
<https://greentec.ee>